


PLAN

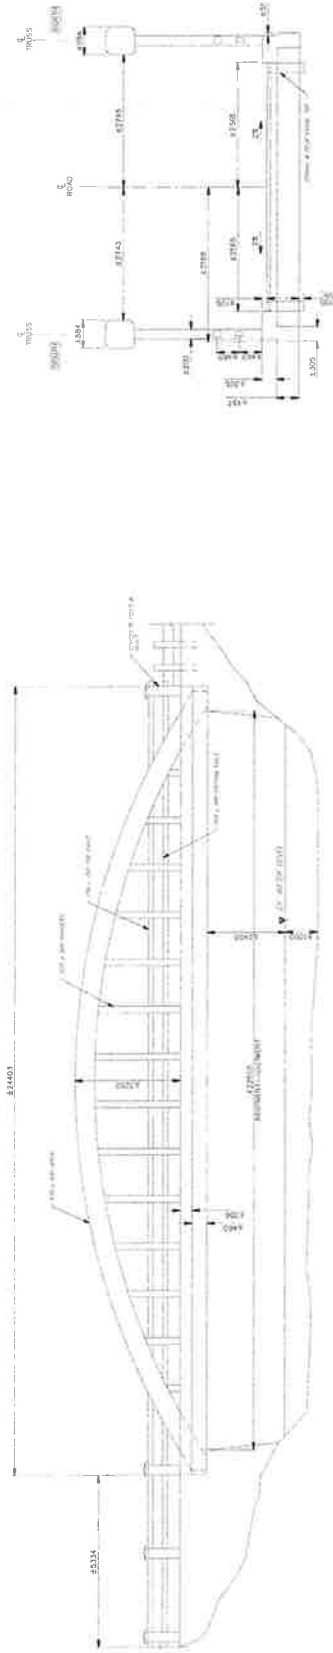

ELEVATION

DECK SECTION

- NOTES
1. THIS DRAWING WAS PREPARED BASED ON THE ORIGINAL DRAWINGS (LANS-1025) AND REVISION DRAWINGS (JUL-1-1948) PROVIDED BY THE TOWN OF GEORGINA.
  2. THE PROPERTY LINES WERE OBTAINED FROM YORK REGION-05 MAPS AND ARE REPRESENTATIVE ONLY.
  3. ALL DIMENSIONS ARE INDICATED FROM 2-LINE ON THE APPROACHES TO 1-LINE ACROSS THE BRIDGE.

**DISCLAIMER AND COPYRIGHT**  

**BENCHMARKS**  

**NOTES**

**REVISION DESCRIPTION**

No.	DATE	ENGINEER STAMP
1	JAN 23	

**GEORGINA OLD SHILOH BRIDGE**  
 TOWN OF GEORGINA

**EXISTING SITE PLAN**

**TATHAM**  
 ENGINEERING

DESIGNER	DATE
DRAWN	DATE
CHECKED	DATE

EX-1