


SCHEDULE			
PARTS	ALL OF BLOCK	PLAN	ALL OF PIN
1 TO 9	101	65M-4700	PIN 03476-1586 (LT)
10 TO 14	100		PIN 03476-1585 (LT)

PART 5, PLAN 65R-29401

PART 7, PLAN 65R-29401

PIN 03476-1377 (LT)

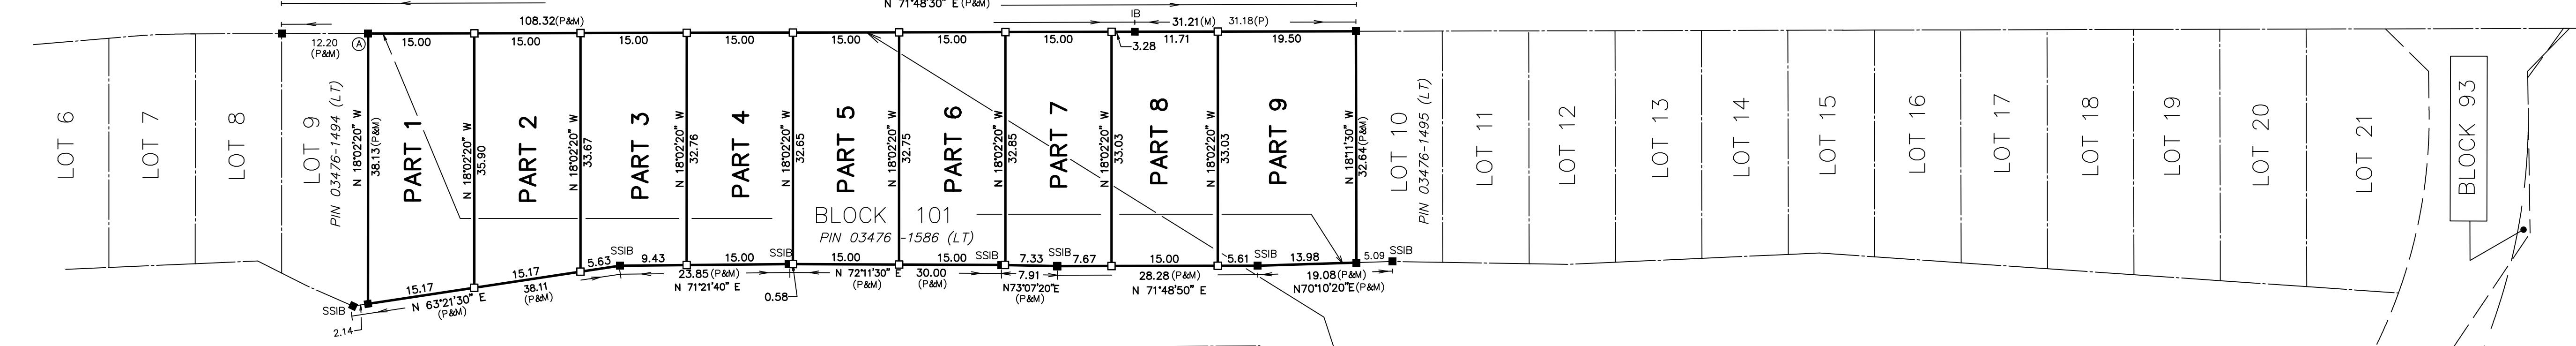

PLAN OF SURVEY OF
BLOCKS 100 AND 101
REGISTERED PLAN 65M-4700
TOWN OF GEORGINA
REGIONAL MUNICIPALITY OF YORK

SCALE 1 : 500
10 0 10 20 30 metres
THE INTENDED PLOT SIZE OF THIS PLAN IS 915mm IN WIDTH BY 609mm IN HEIGHT
WHEN PLOTTED AT A SCALE OF 1:500
J.D. BARNES LIMITED

METRIC DISTANCES AND COORDINATES SHOWN ON THIS PLAN ARE IN METRES AND CAN BE CONVERTED TO FEET BY DIVIDING BY 0.3048.

NOTES
BEARINGS ARE UTM GRID, DERIVED FROM OBSERVED REFERENCE POINTS A AND B, BY REAL TIME NETWORK (RTN) OBSERVATIONS, UTM ZONE 17, NAD83 (CSRS) (2010.0).
DISTANCES ARE GROUND AND CAN BE CONVERTED TO GRID BY MULTIPLYING BY THE COMBINED SCALE FACTOR OF 0.999752.
ALL SET SSIB AND PB MONUMENTS WERE USED DUE TO LACK OF OVERBURDEN AND/OR PROXIMITY OF UNDERGROUND UTILITIES IN ACCORDANCE WITH SECTION 11 (4) OF O.REG. 525/91.


INTEGRATION DATA			
OBSERVED REFERENCE POINTS (ORPs): UTM ZONE 17, NAD83 (CSRS) (2010.0).			
COORDINATES TO URBAN ACCURACY PER SECTION 14 (2) OF O.REG 216/10.			
POINT ID	EASTING	NORTHING	
ORP (A)	623 458.77	4 897	354.07
ORP (B)	623 694.00	4 897	217.27
COORDINATES CANNOT, IN THEMSELVES, BE USED TO RE-ESTABLISH CORNERS OR BOUNDARIES SHOWN ON THIS PLAN.			
THE RESULTANT TIE BETWEEN ORP (A) AND ORP (B) IS 272.19 N 59°49'10" E			

LEGEND
■ DENOTES SURVEY MONUMENT FOUND
□ DENOTES SURVEY MONUMENT SET
SIB DENOTES STANDARD IRON BAR
SSIB DENOTES SHORT STANDARD IRON BAR
IB DENOTES IRON BAR
PB DENOTES PLASTIC BAR
WT DENOTES WITNESS
P&S DENOTES REGISTERED PLAN 65M-4700 AND SET
P&M DENOTES REGISTERED PLAN 65M-4700 AND MEASURED

SURVEYOR'S CERTIFICATE
I CERTIFY THAT:
1. THIS SURVEY AND PLAN ARE CORRECT AND IN ACCORDANCE WITH THE SURVEYS ACT, THE SURVEYORS ACT AND THE LAND TITLES ACT AND THE REGULATIONS MADE UNDER THEM.
2. THE SURVEY WAS COMPLETED ON 202 .

DATE _____ MICHAEL J. GORMAN
ONTARIO LAND SURVEYOR

THIS PLAN OF SURVEY RELATES TO AOLS PLAN SUBMISSION FORM NUMBER XXXXXXX

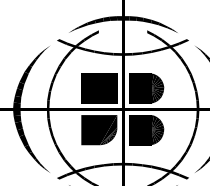**J.D.BARNES**
LIMITED
SURVEYING
MAPPING
GIS
LAND INFORMATION SPECIALISTS
140 RENFREW DRIVE, SUITE 100, MARKHAM, ON L3R 6B3
T: (905) 477-3600 F: (905) 477-3882 www.jdbarnes.com

DRAWN BY:	NR	CHECKED BY:	MJG	REFERENCE NO.:	16-21-907-00
PLOTTED:	2024-11-08	DATED:	NOVEMBER/08/2024		