


PLAN OF SURVEY OF
LOT 35 AND PART OF LOT 36, PLAN M - 271
 TOWNSHIP OF GEORGINA - REGIONAL MUNICIPALITY OF YORK
 FORMERLY TOWNSHIP OF NORTH GWILLIMBURY - COUNTY OF YORK
 SCALE 1:300
 R.A. GARDEN O.L.S.
 1985

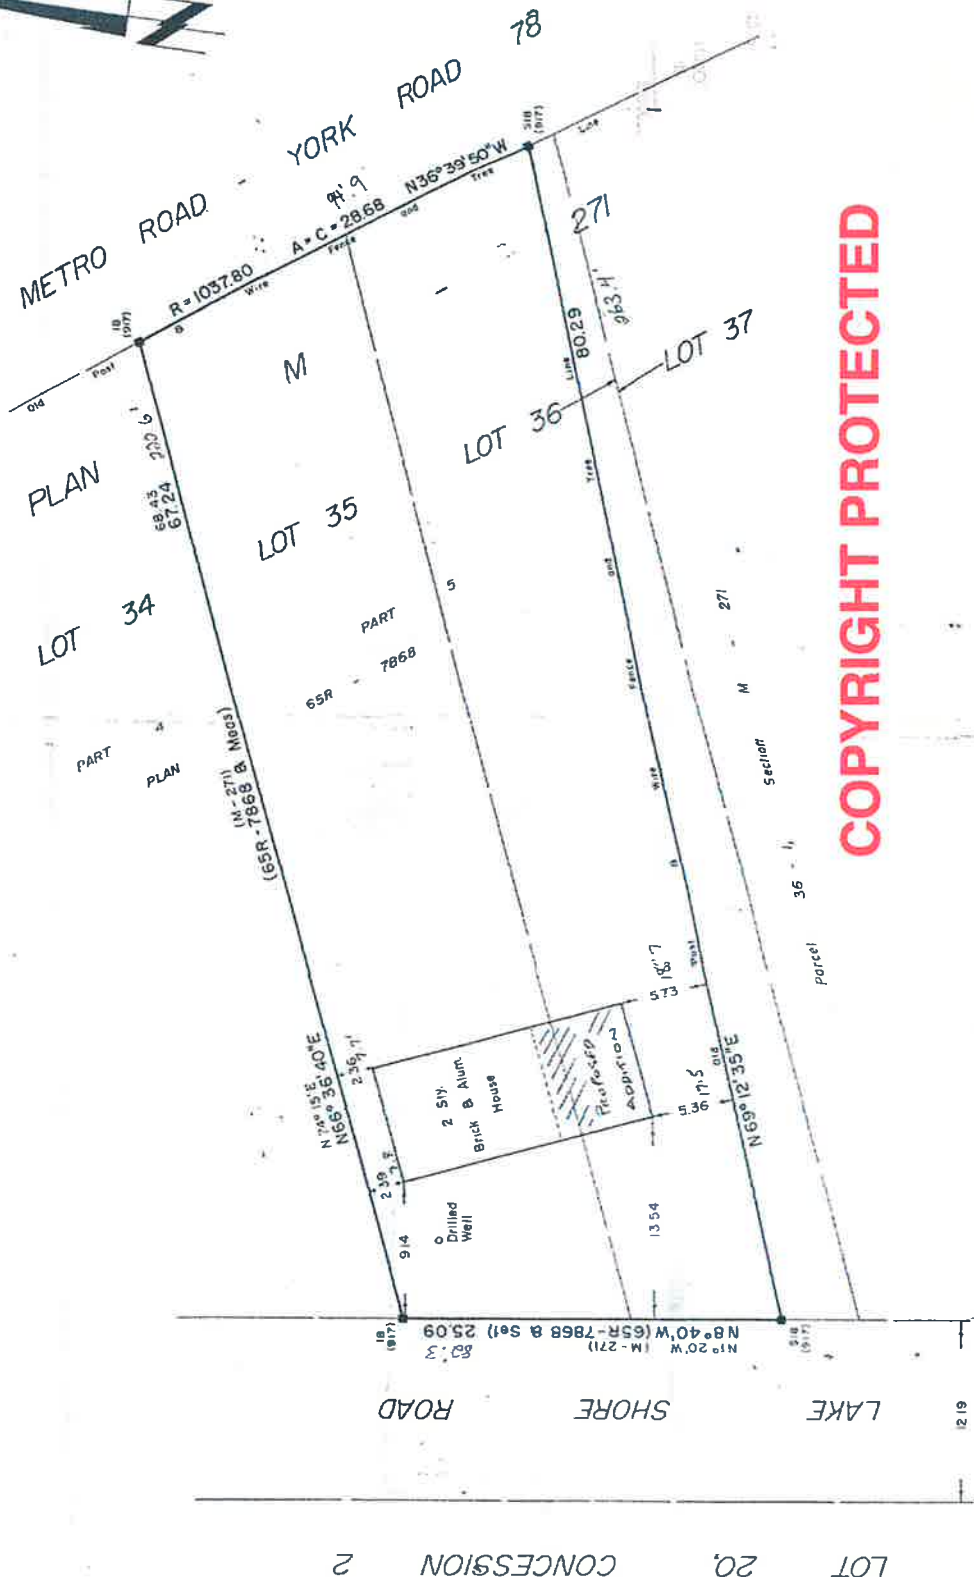

COPYRIGHT PROTECTED

SURVEYOR'S CERTIFICATE

I CERTIFY THAT

1. This survey and plan are correct and in accordance with The Surveyors Act and The Registry Act and the regulations made thereunder.
2. The survey was completed on the 8th day of April, 1985.

LEGEND

- SIB Standard Iron Bar
- SSIB Short Standard Iron Bar
- IB Iron Bar
- Found
- Planted

Bearings are astronomic and are referred to Plan 65R-7868 giving Lake Shore Road a bearing of N8°40'W

METRIC - DISTANCES SHOWN ON THIS PLAN ARE IN METRES AND CAN BE CONVERTED TO FEET BY DIVIDING BY 0.3048

R. A. GARDEN LIMITED
 ONTARIO LAND SURVEYORS
 251 DAVIS DRIVE NEWMARKET L3Y 2N5

file no. 85-6975

W. Silvey

895-5600


DATE APRIL 11/85 *R. A. Garden*
 R. A. Garden O.L.S.

SCALE 1:300 5 10 20 30 metres

R.A. GARDEN O.L.S.

1985

LOT 20 CONCESSION 2

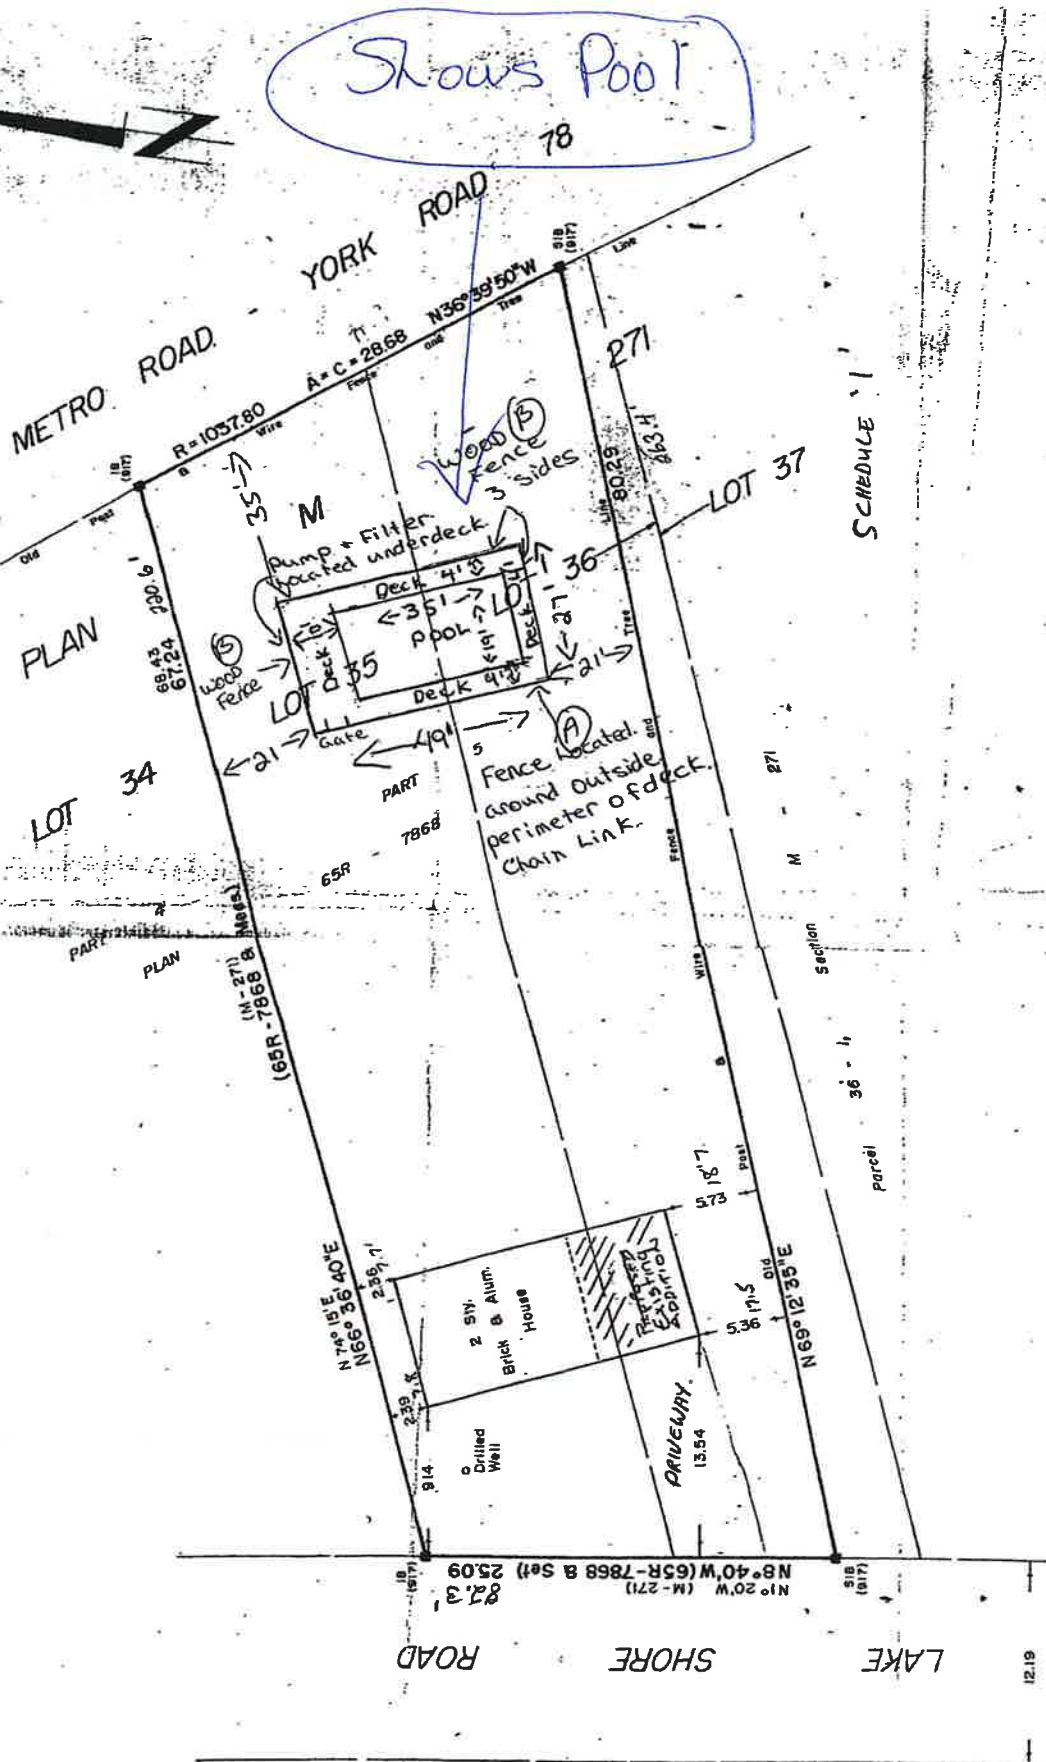

SURVEYOR'S CERTIFICATE

I CERTIFY THAT

1. This survey and plan are correct and in accordance with The Survey Act and The Registry Act and the regulations made thereunder.
2. The survey was completed on the 8th day of April 1985.

DATE APRIL 11/85 R.A. Garden 1985

LEGEND

- SIB Standard Iron Bar
- SSIB Short Standard Iron Bar
- IB Iron Bar
- Found
- Planted

Bearings are astronomic and are referred to Plan 65R-7868 giving Lake Shore Road a bearing of N8°40'W

METRIC - DISTANCES SHOWN ON THIS PLAN ARE IN METRES AND CAN BE CONVERTED TO FEET BY DIVIDING BY 0.3048

R.A. GARDEN LIMITED
ONTARIO LAND SURVEYORS

1985